



TMP ARCHITECTURE INC
 1191 WEST SQUARE LAKE ROAD
 BLOOMFIELD HILLS - MICHIGAN - 48302
 PH - 248.338.4561 FX - 248.338.0223
 EM - INFO@TMPARCHITECTURE.COM

REGISTRATION SEAL

CONSULTANT

B R O
Beckett & Raeder
 Landscape Architecture
 Planning, Engineering &
 Environmental Services
 535 West William, Suite 101
 Ann Arbor, MI 48103
 734-653-2522

PROJECT TITLE
**DHS Twins
 Synthetic Turf**

**Dexter Community
 Schools**

DRAWING TITLE
**Field Striping
 Enlargement Plan**

ISSUE DATES

01-22-2018	BID PACKAGE NO. 4
02-14-2018	BID PACKAGE NO. 4 ADDENDUM NO. 1

DATE ISSUED FOR:

DRAWN B BOUCHARD

CHECKED C BAKER


APPROVED C BAKER

PROJECT NO.

17096C

DRAWING NO.

C1.2

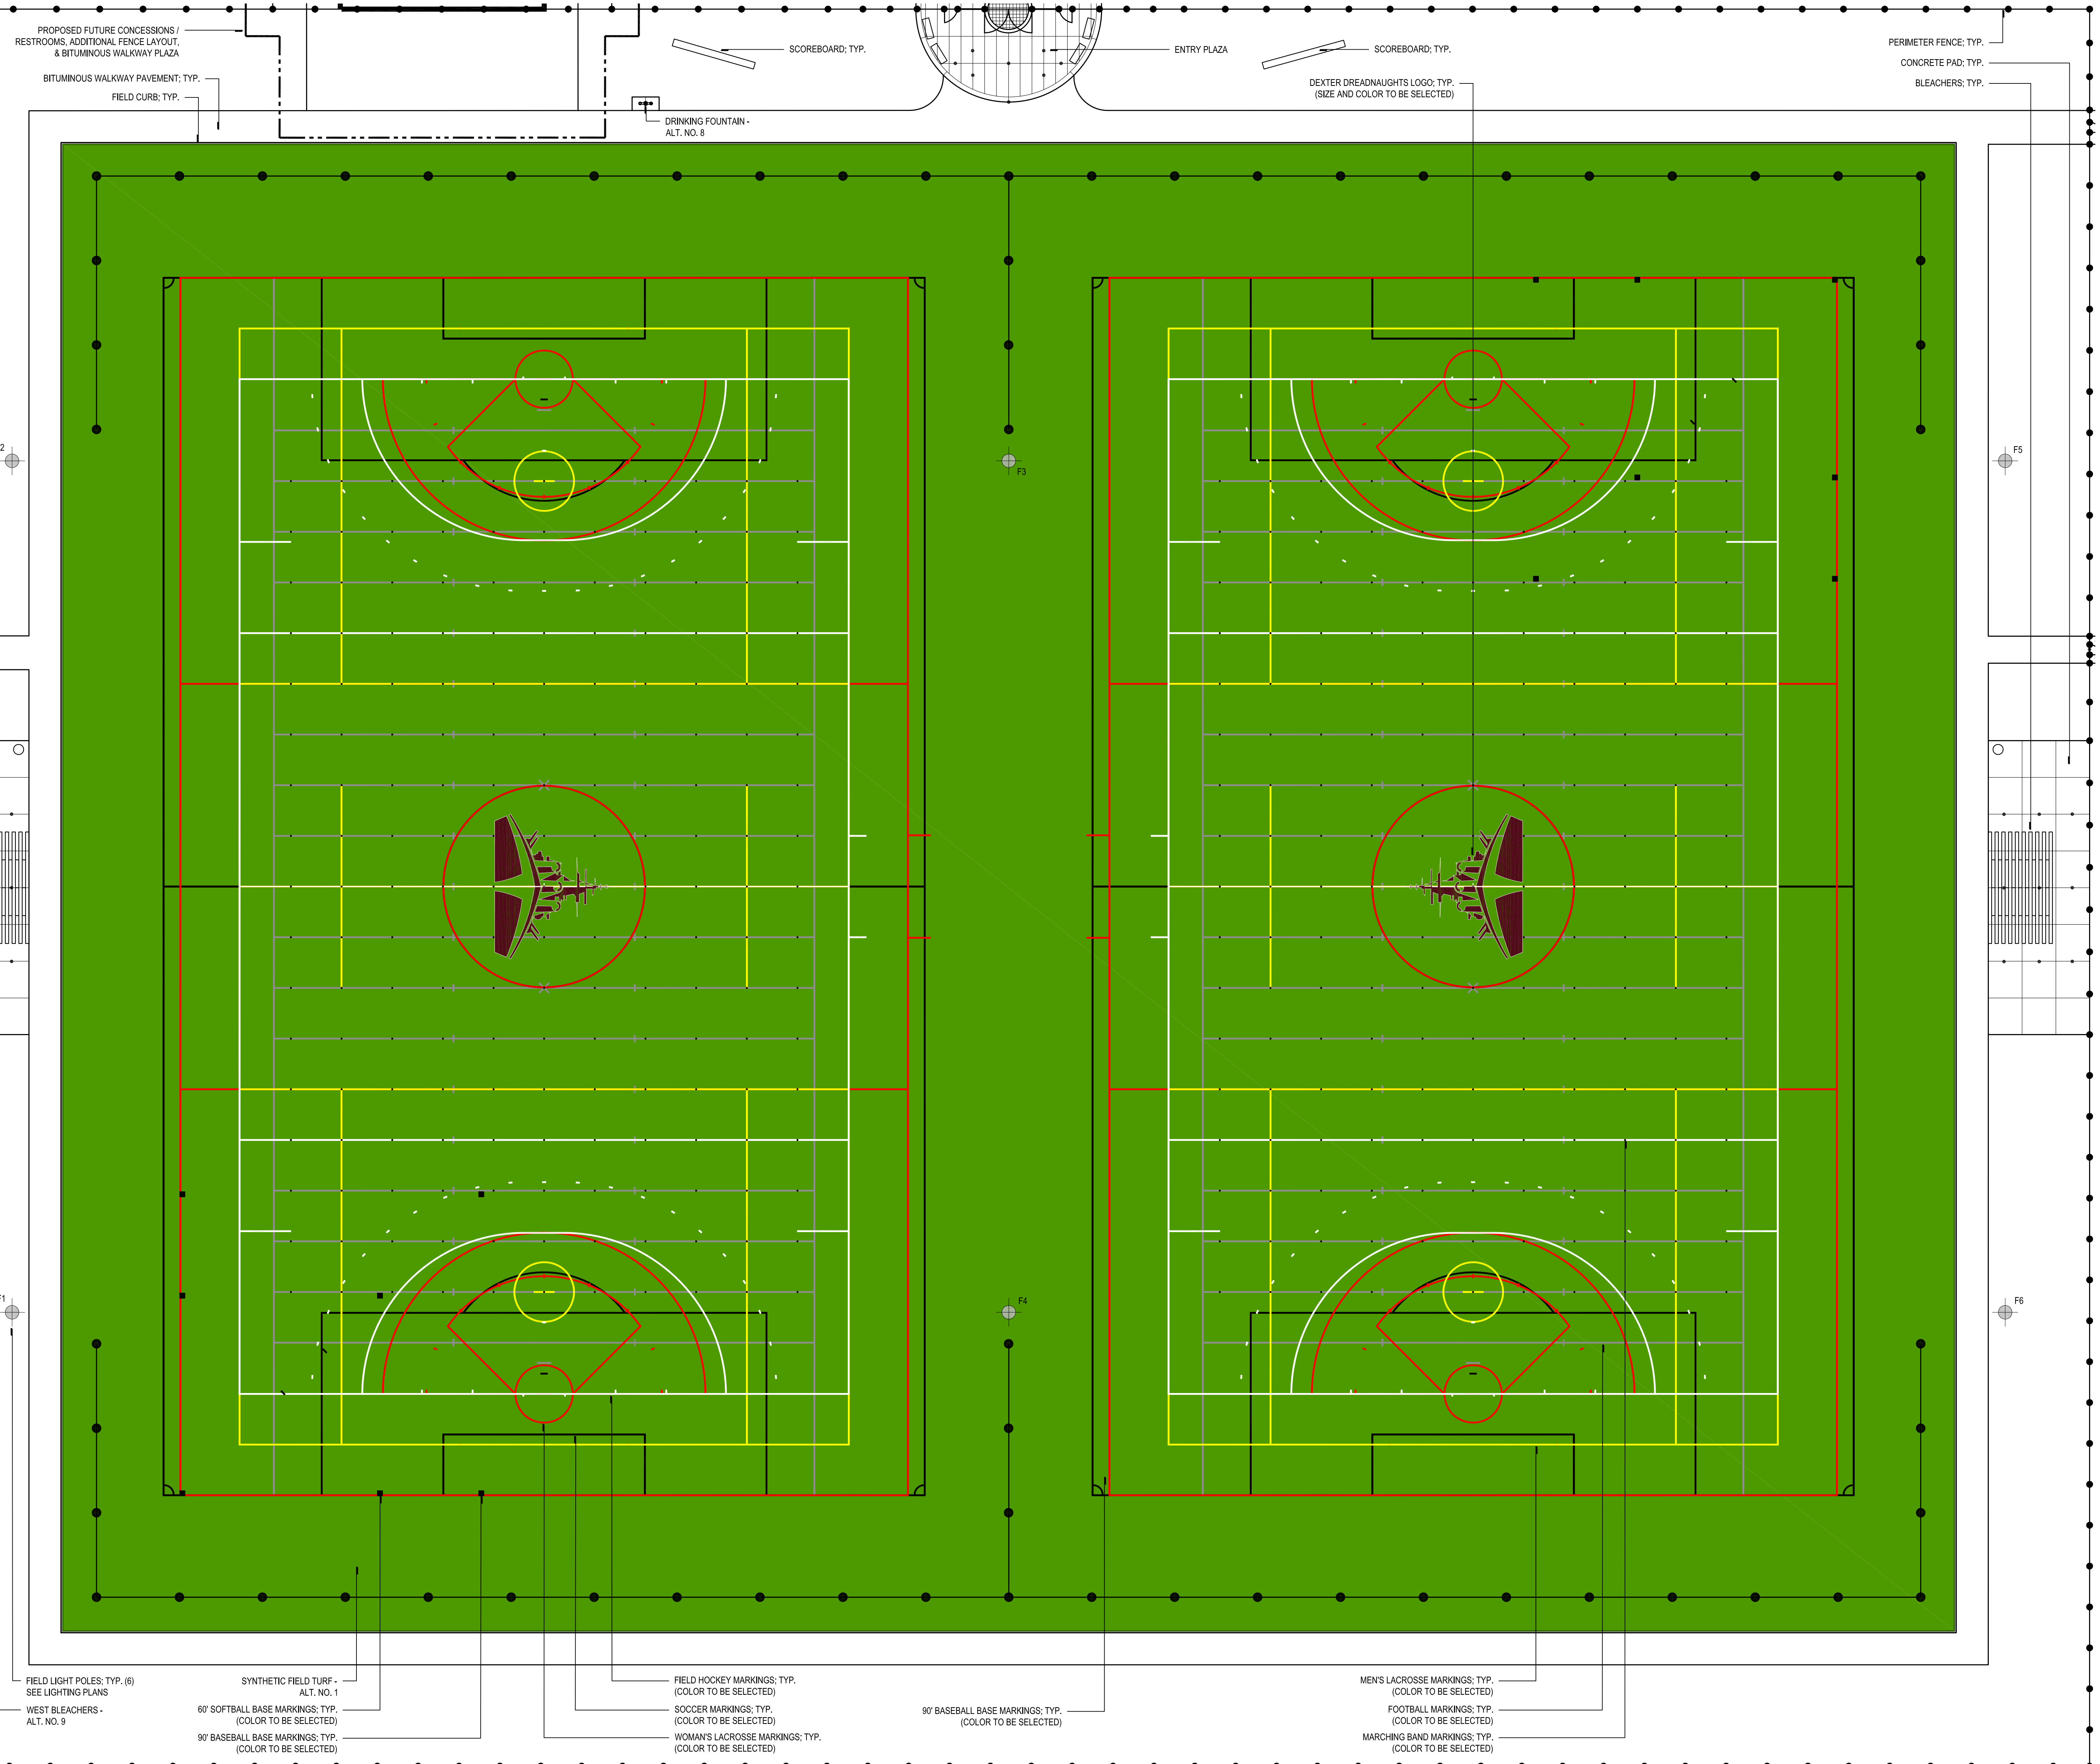

SYNTHETIC TURF NOTES

- CONTRACTOR SHALL PROVIDE COMPLETE SHOP DRAWINGS FOR SYNTHETIC FIELD CONSTRUCTION.
- CONTRACTOR SHALL PROVIDE COMPLETE SHOP DRAWINGS FOR CONSTRUCTION OF SYNTHETIC TURF, SEAMING PLAN, STITCHING DETAIL, STRIPING, MARKINGS, AND LOGO.
- SEE SPECIFICATIONS & SCHEDULE FOR STRIPING AND MARKING REQUIREMENTS (TUFTED AND INLAID).
- ALL STRIPING AND MARKINGS SHALL BE PER NATIONAL FEDERATION OF STATE HIGH SCHOOL ASSOCIATIONS (NFHS) STANDARDS.

DESIGN DEVELOPMENT SUPPLEMENTAL SCOPE NOTES

DESIGN ASSIST PARTNER FIELD MARKINGS:
 IT SHALL BE THE RESPONSIBILITY OF THE CONTRACTOR TO PROVIDE DESIGN ASSISTANCE SERVICES TO THE OWNER WITH RESPECT TO ALL FIELD MARKINGS. THIS SHALL INCLUDE PROVIDING LAYOUT OPTIONS, COLOR OPTIONS, AND RENDERINGS AS NECESSARY TO FACILITATE A FINAL DECISION OF THE FIELD MARKINGS BY THE OWNER. ALL SPORT MARKINGS INCLUDING MARCHING BAND MARKINGS ARE ILLUSTRATED ON THE FIELD STRIPING ENLARGEMENT PLAN. CONTRACTOR SHALL PROVIDE SHOP DRAWINGS FOR THE FINAL SELECTION OF FIELD MARKINGS.

DESIGN ASSIST PARTNER DYNAMIC BASE STONE:
 IT SHALL BE THE RESPONSIBILITY OF THE CONTRACTOR TO PROVIDE DESIGN ASSISTANCE SERVICES TO THE OWNER WITH RESPECT TO THE DYNAMIC BASE STONE SELECTION. SELECTION OF THE STONE TO BE AGREED UPON BY ALL PARTIES AND SHALL FALL UNDER THE WARRANTY OF THE EARTHWORK CONTRACTOR.

SYNTHETIC TURF LEGEND

 SYNTHETIC TURF FIELD	 MEN'S LACROSSE MARKINGS
 FOOTBALL MARKINGS	 WOMAN'S LACROSSE MARKINGS
 SOCCER MARKINGS	 BASEBALL / SOFTBALL BASE MARKINGS
 FIELD HOCKEY MARKINGS	 MARCHING BAND MARKINGS

NOTE: ALL FIELD MARKING COLORS TO BE SELECTED

CAUTION: FIELD VERIFY ALL UNDERGROUND ELECTRICAL & GAS LINES & PROTECT.

